


NOTE:
 ALL 6-INCH SERVICES
 SHALL CONNECT INTO MANHOLES
 6" SCH40 SOLID WALL FOR SEWER LINE LATERALS

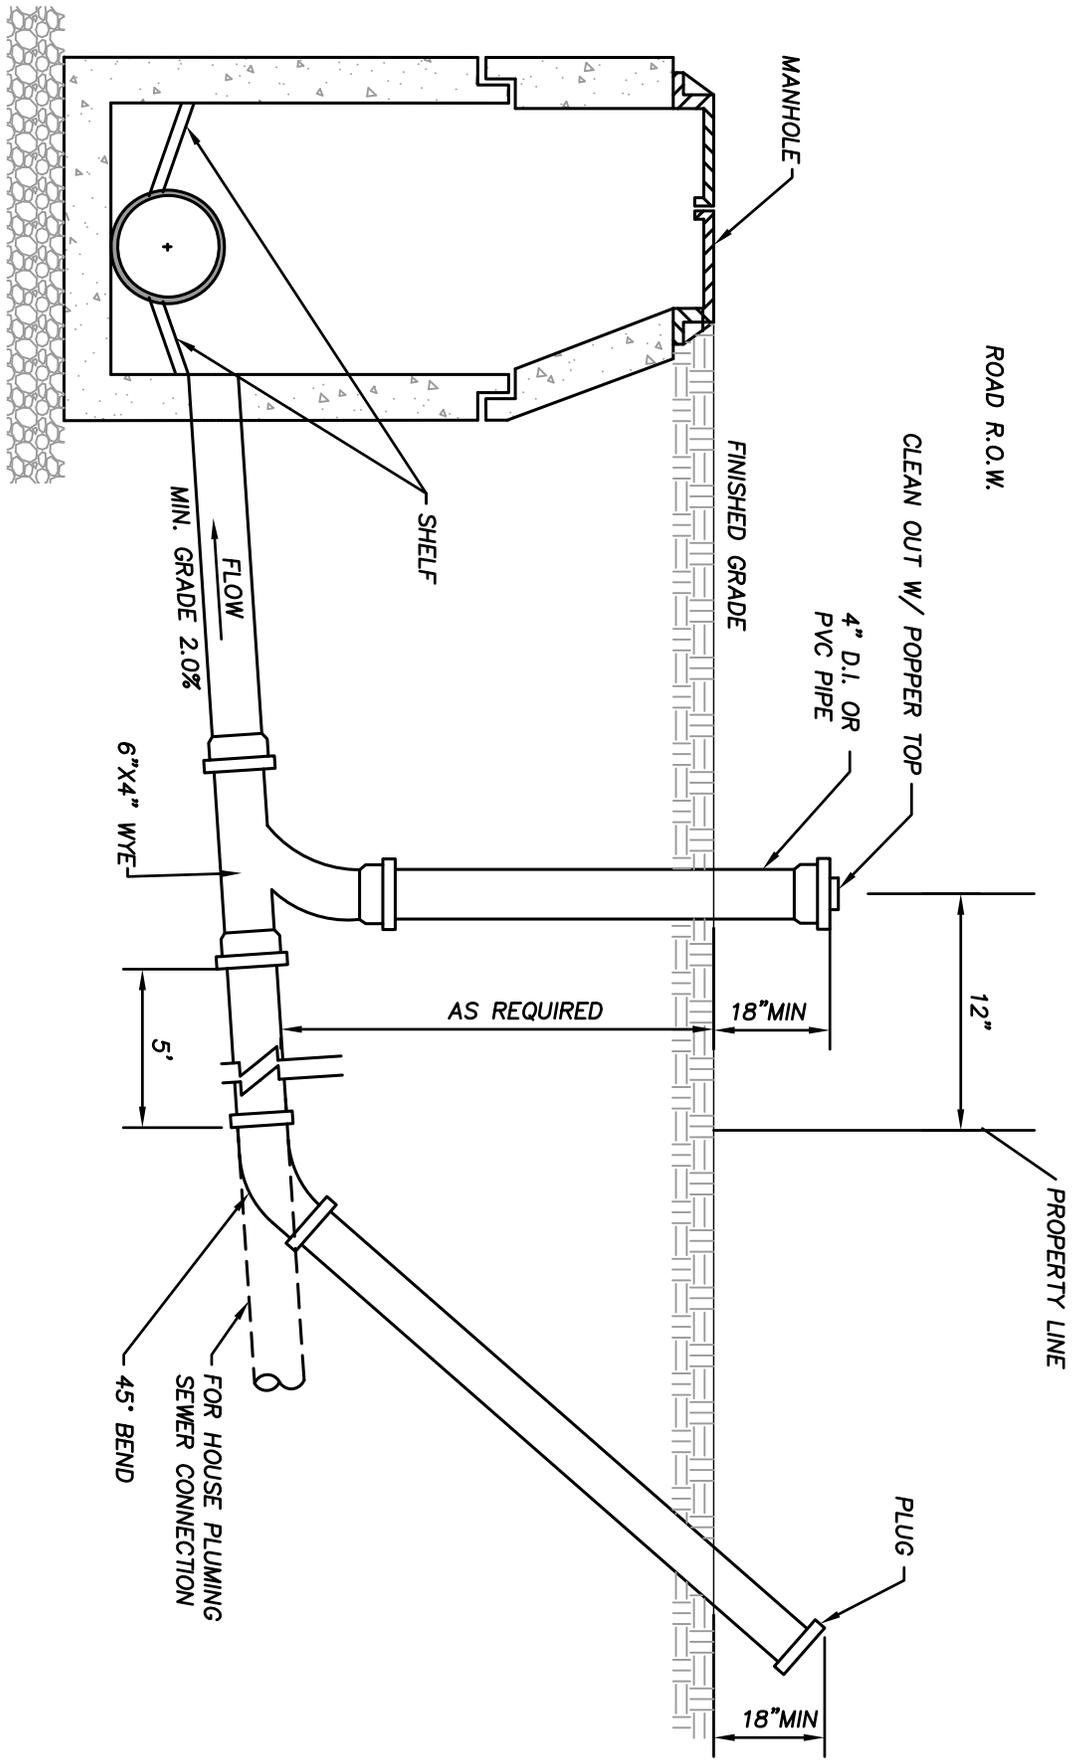

ROAD R.O.W.

CLEAN OUT W/ POPPER TOP

4" D.I. OR
PVC PIPE

FINISHED GRADE

SHELF

FLOW

MIN. GRADE 2.0%

6" X 4" WYE

AS REQUIRED

18" MIN

12"

PROPERTY LINE

FOR HOUSE PLUMBING
SEWER CONNECTION

45° BEND

5'

PLUG

18" MIN

NOT TO SCALE
 DATE: OCTOBER 2024

S9

6" SANITARY SEWER SERVICE

TOWN OF
SOUTHERN PINES