



PAVEMENT OPTION



NOTE NUMBER # REFERENCE PARTS LIST ON DETAIL W13

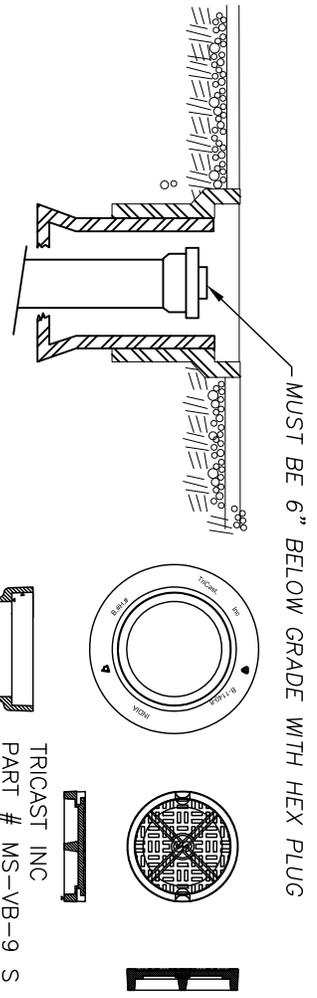

ROAD R.O.W.

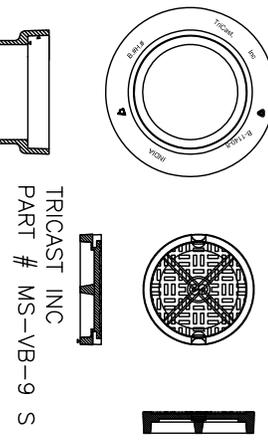

TRICAST INC
PART # MS-VB-9 S

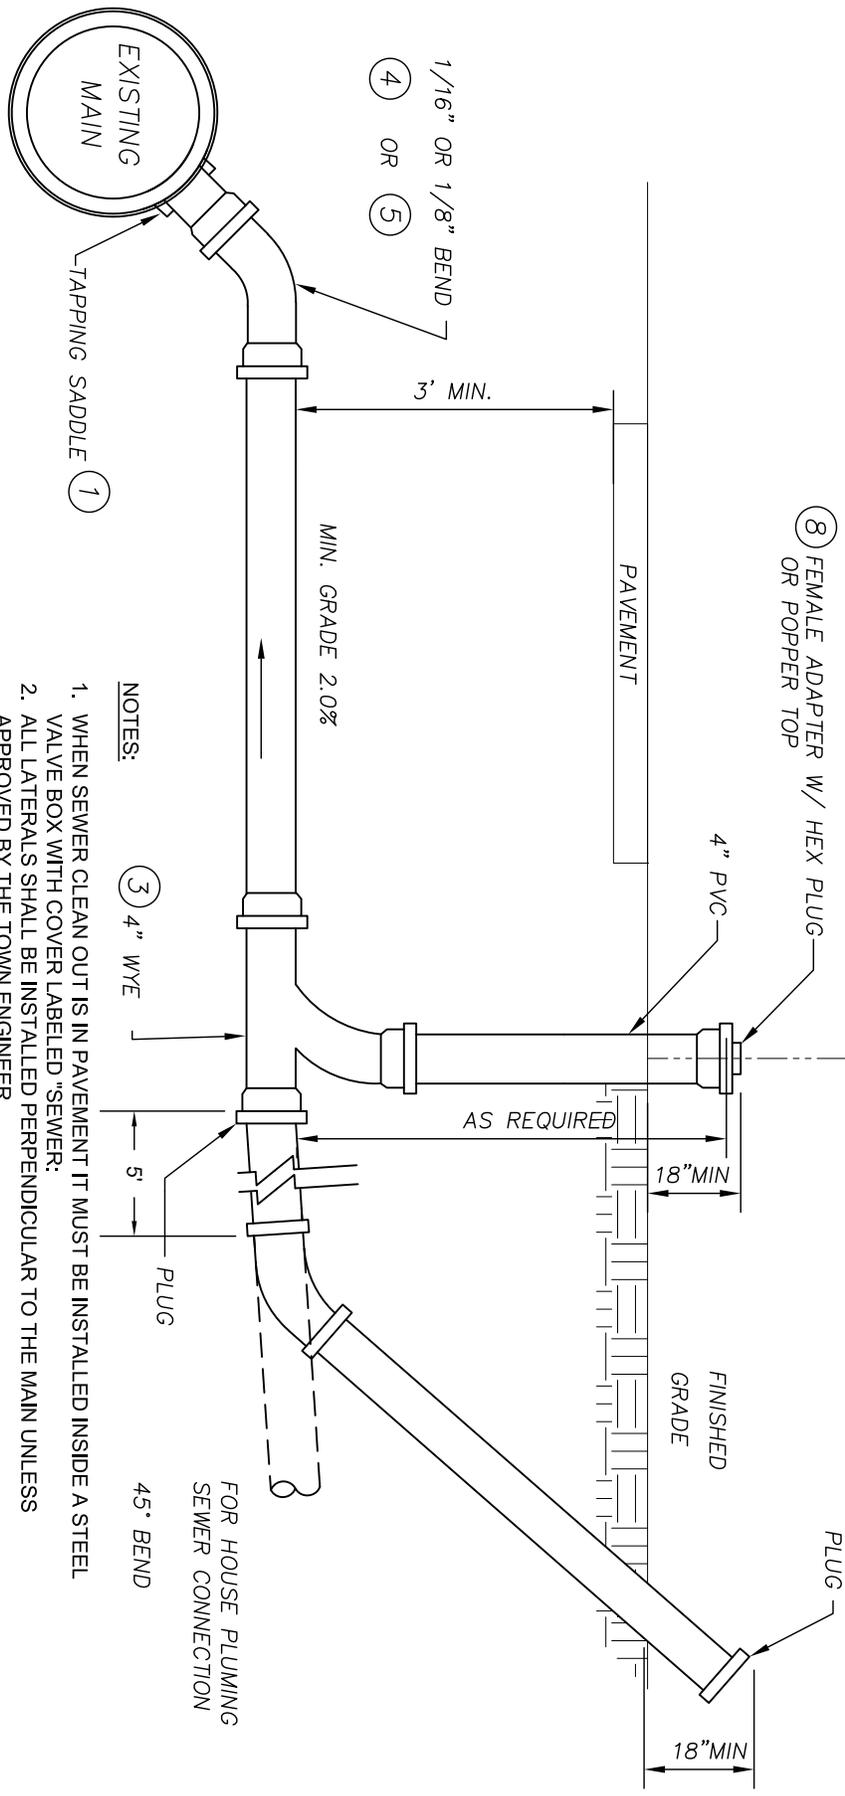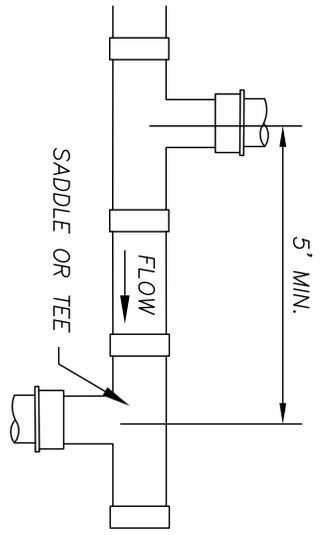

NOTES:

1. WHEN SEWER CLEAN OUT IS IN PAVEMENT IT MUST BE INSTALLED INSIDE A STEEL VALVE BOX WITH COVER LABELED "SEWER".
2. ALL LATERALS SHALL BE INSTALLED PERPENDICULAR TO THE MAIN UNLESS APPROVED BY THE TOWN ENGINEER
3. 4" SCH40 SOLID WALL FOR SEWER LATERALS.

NOT TO SCALE
DATE: DECEMBER 2024