


Intersection Dimensions					
Map Reference		Alley	Local	Collector	Arterial
Intersection Radius	R _i	20'	30'	30'	30'
Intersection Separation	G	150'	150'	200'	600'
Same Side Intersection Separation	H	400'	400'	400'	1,000'

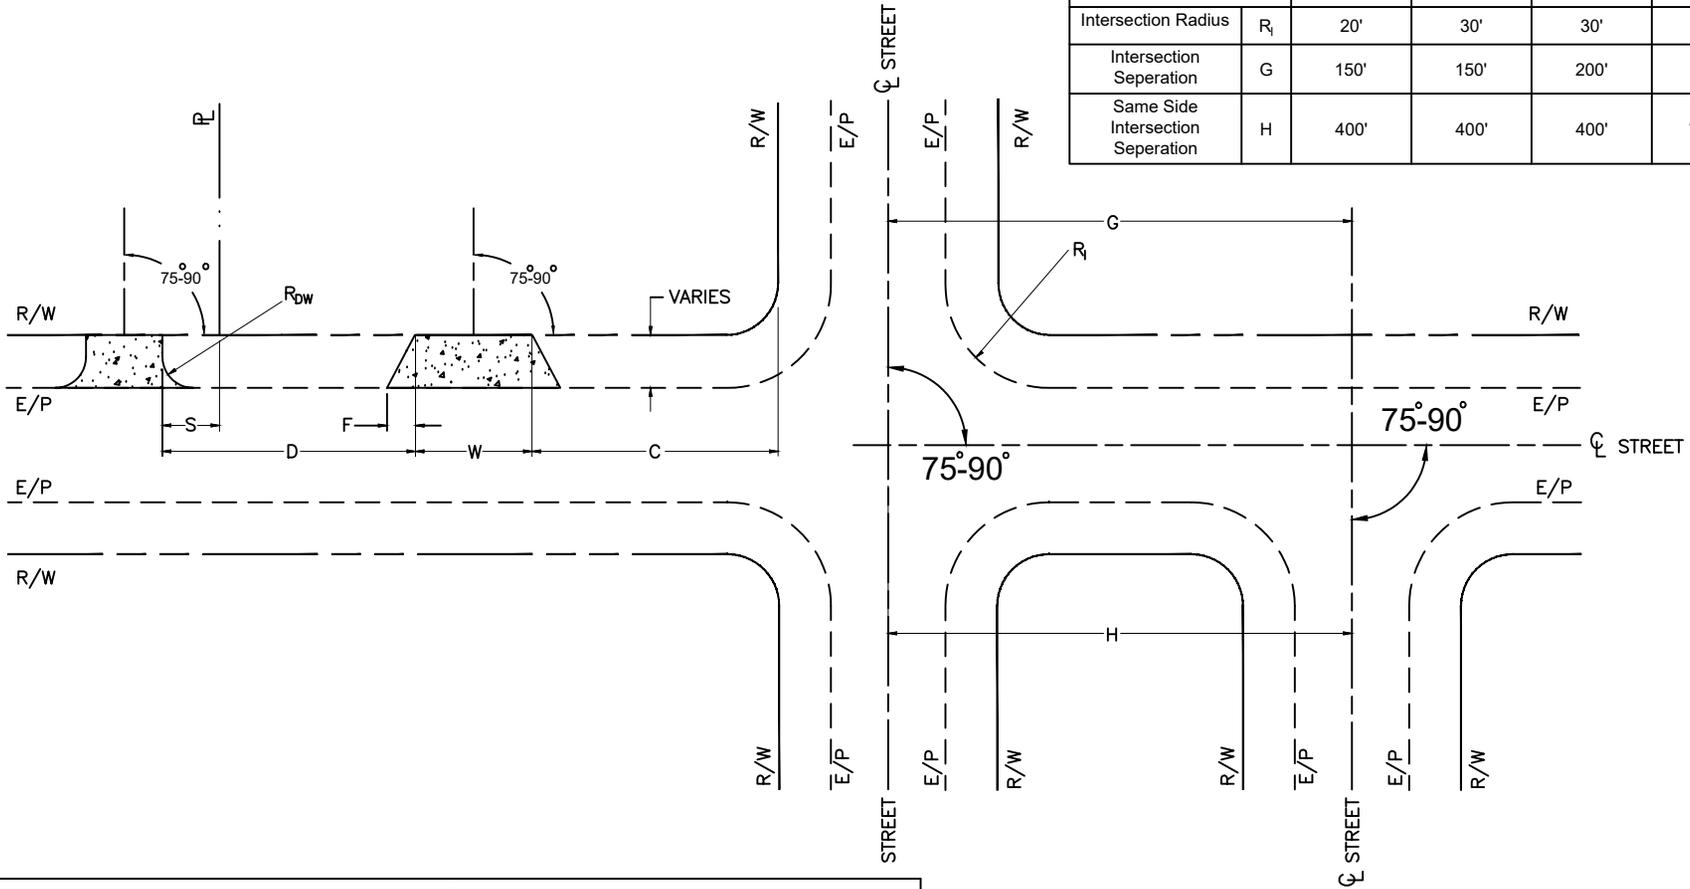

		m		
Map Reference		1 and 2 Family Residential	Multi-Family Residential and Commercial	Industrial
Width ⁽¹⁾				
One-Way	W	10'-15'	15'-18'	20'-25'
Two-Way		10'-15'	30'-36'	40'-50'
Driveway Radius ⁽²⁾	R _{DW}	5'	15'-30'	15'-30'
Driveway Flare	F	1'-3'	1'-3'	1'-3'
Minimum Spacing				
From Property Line	S	0' - Collector Road 20' - Arterial Road	10' - Collector Road 120' - Arterial Road	50'
From Intersection R/W	C	5' - Collector Road 50' - Arterial Road	25' - Collector Road 120' - Arterial Road	120'
Between Driveways	D	3'	40'	120'

- Multi-lane driveway widths to be determined by the Town Engineer based upon the number of lanes, the type of land use served and the use of channelizing islands.
- The radii for major generator driveways to be determined by the Town Engineer.

NOT TO SCALE
DATE: OCTOBER 2020