


****NOTE NUMBER (#) REFERENCE PARTS LIST ON DETAIL W13****

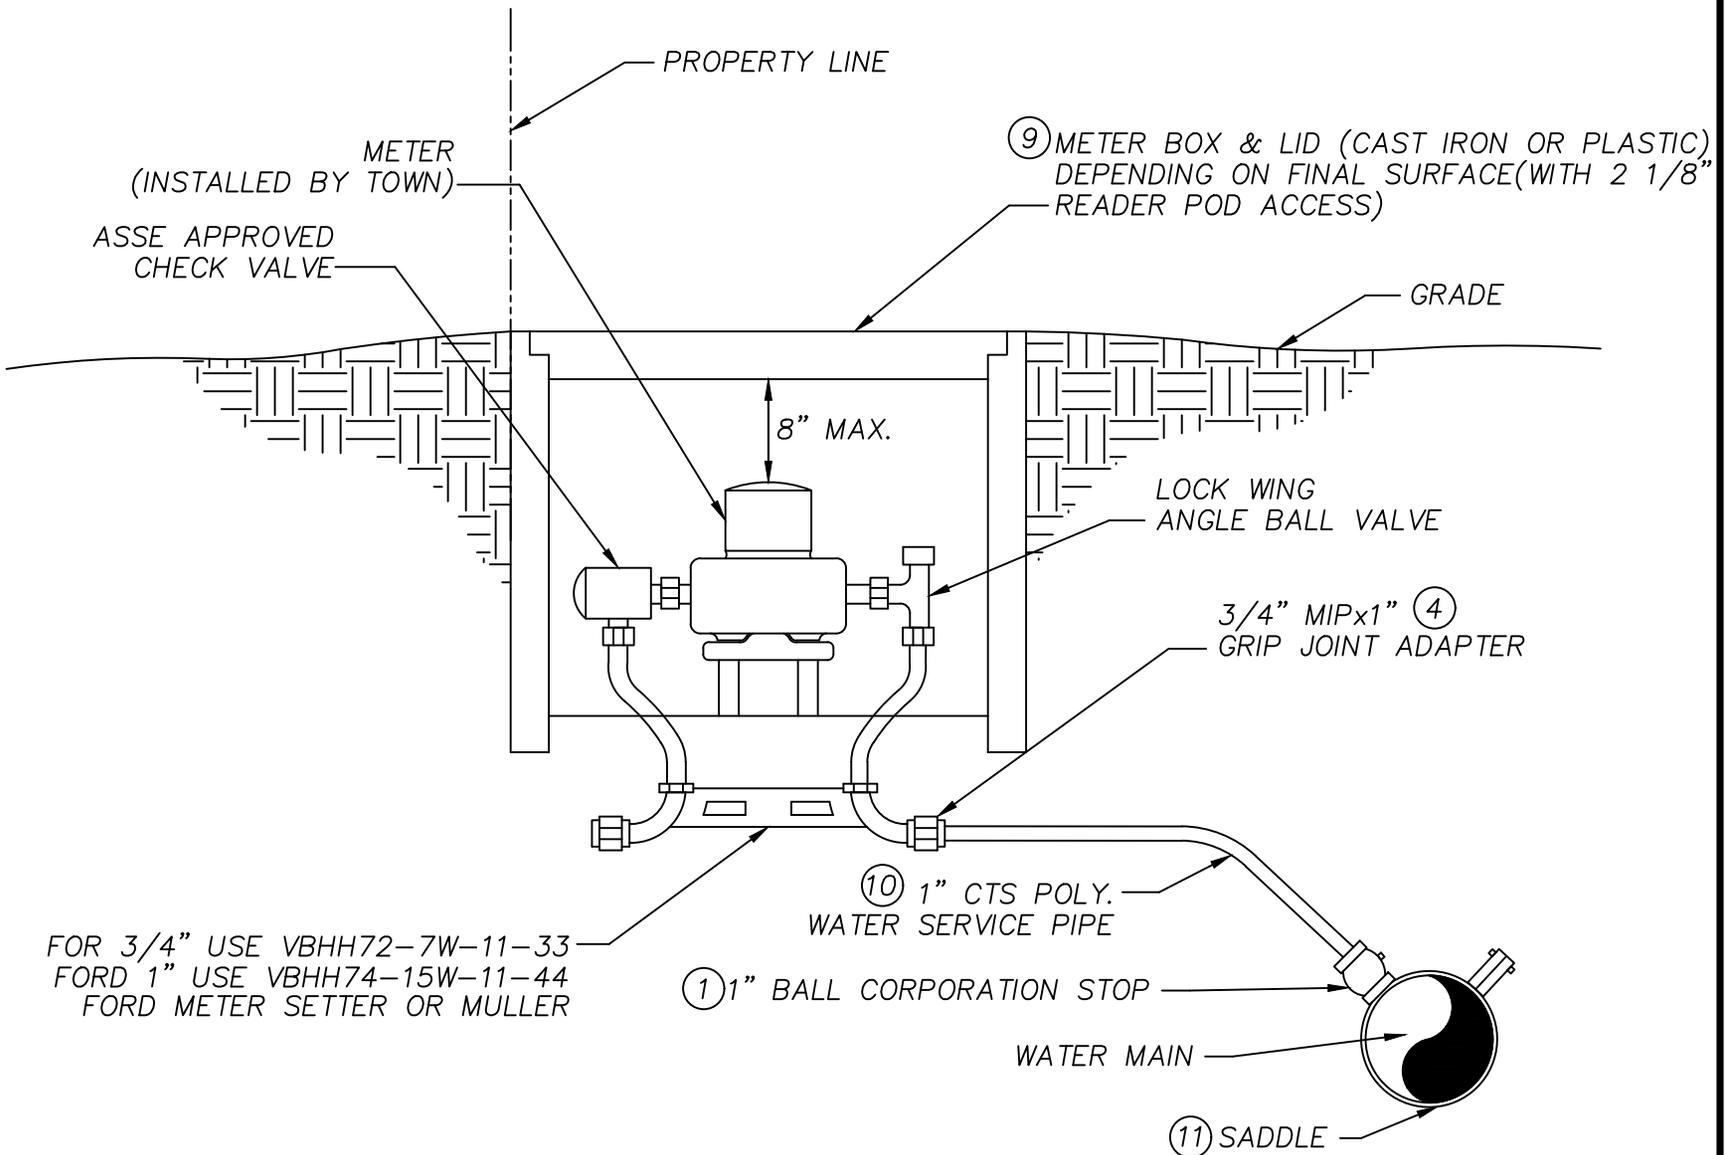

FOR 3/4" USE VBHH72-7W-11-33
 FORD 1" USE VBHH74-15W-11-44
 FORD METER SETTER OR MULLER

(6) *IF A TAP IS TO BE SPLIT A U-BRANCH AND CURB STOP IS NEEDED.*

NOTE:
 METERS TO BE INSTALLED AFTER TESTING. METER SHALL BE PROVIDED BY THE TOWN AND INSTALLED BY THE TOWN.

NOT TO SCALE
 DATE: JANUARY 2024